
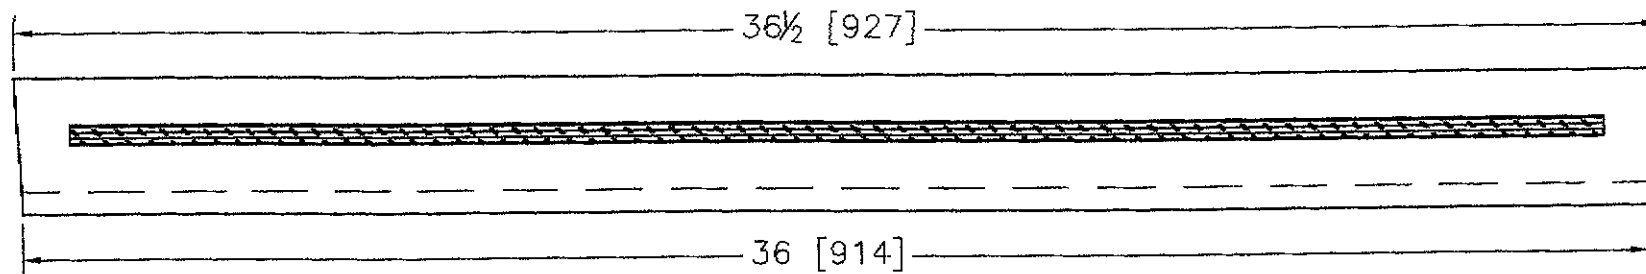


DWG / REV DATE	REV
01MAR05	0

10M REINFORCING BAR

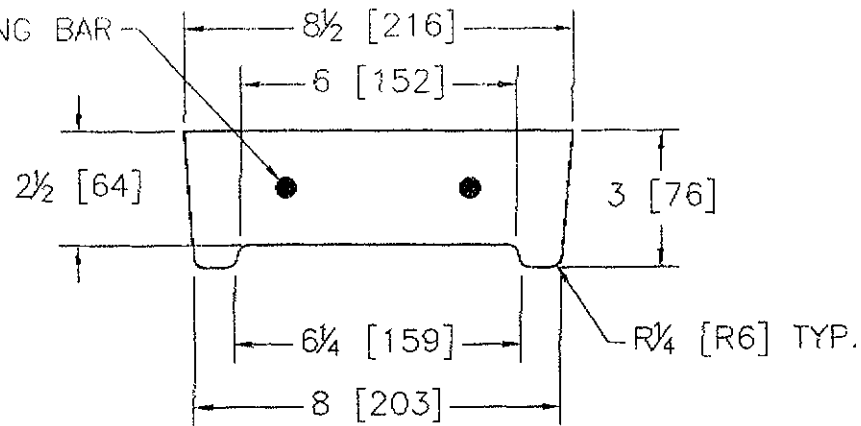

Babcock Supply Ltd.
PRECAST CONCRETE PRODUCTS

DRESDEN
 519-683-2696

WINDSOR
 519-972-5718

TITLE

FUEL STORAGE PAD - 3 X 8 X 36

DWG #

PAD 3 X 8 X 36